


Scale 1:500

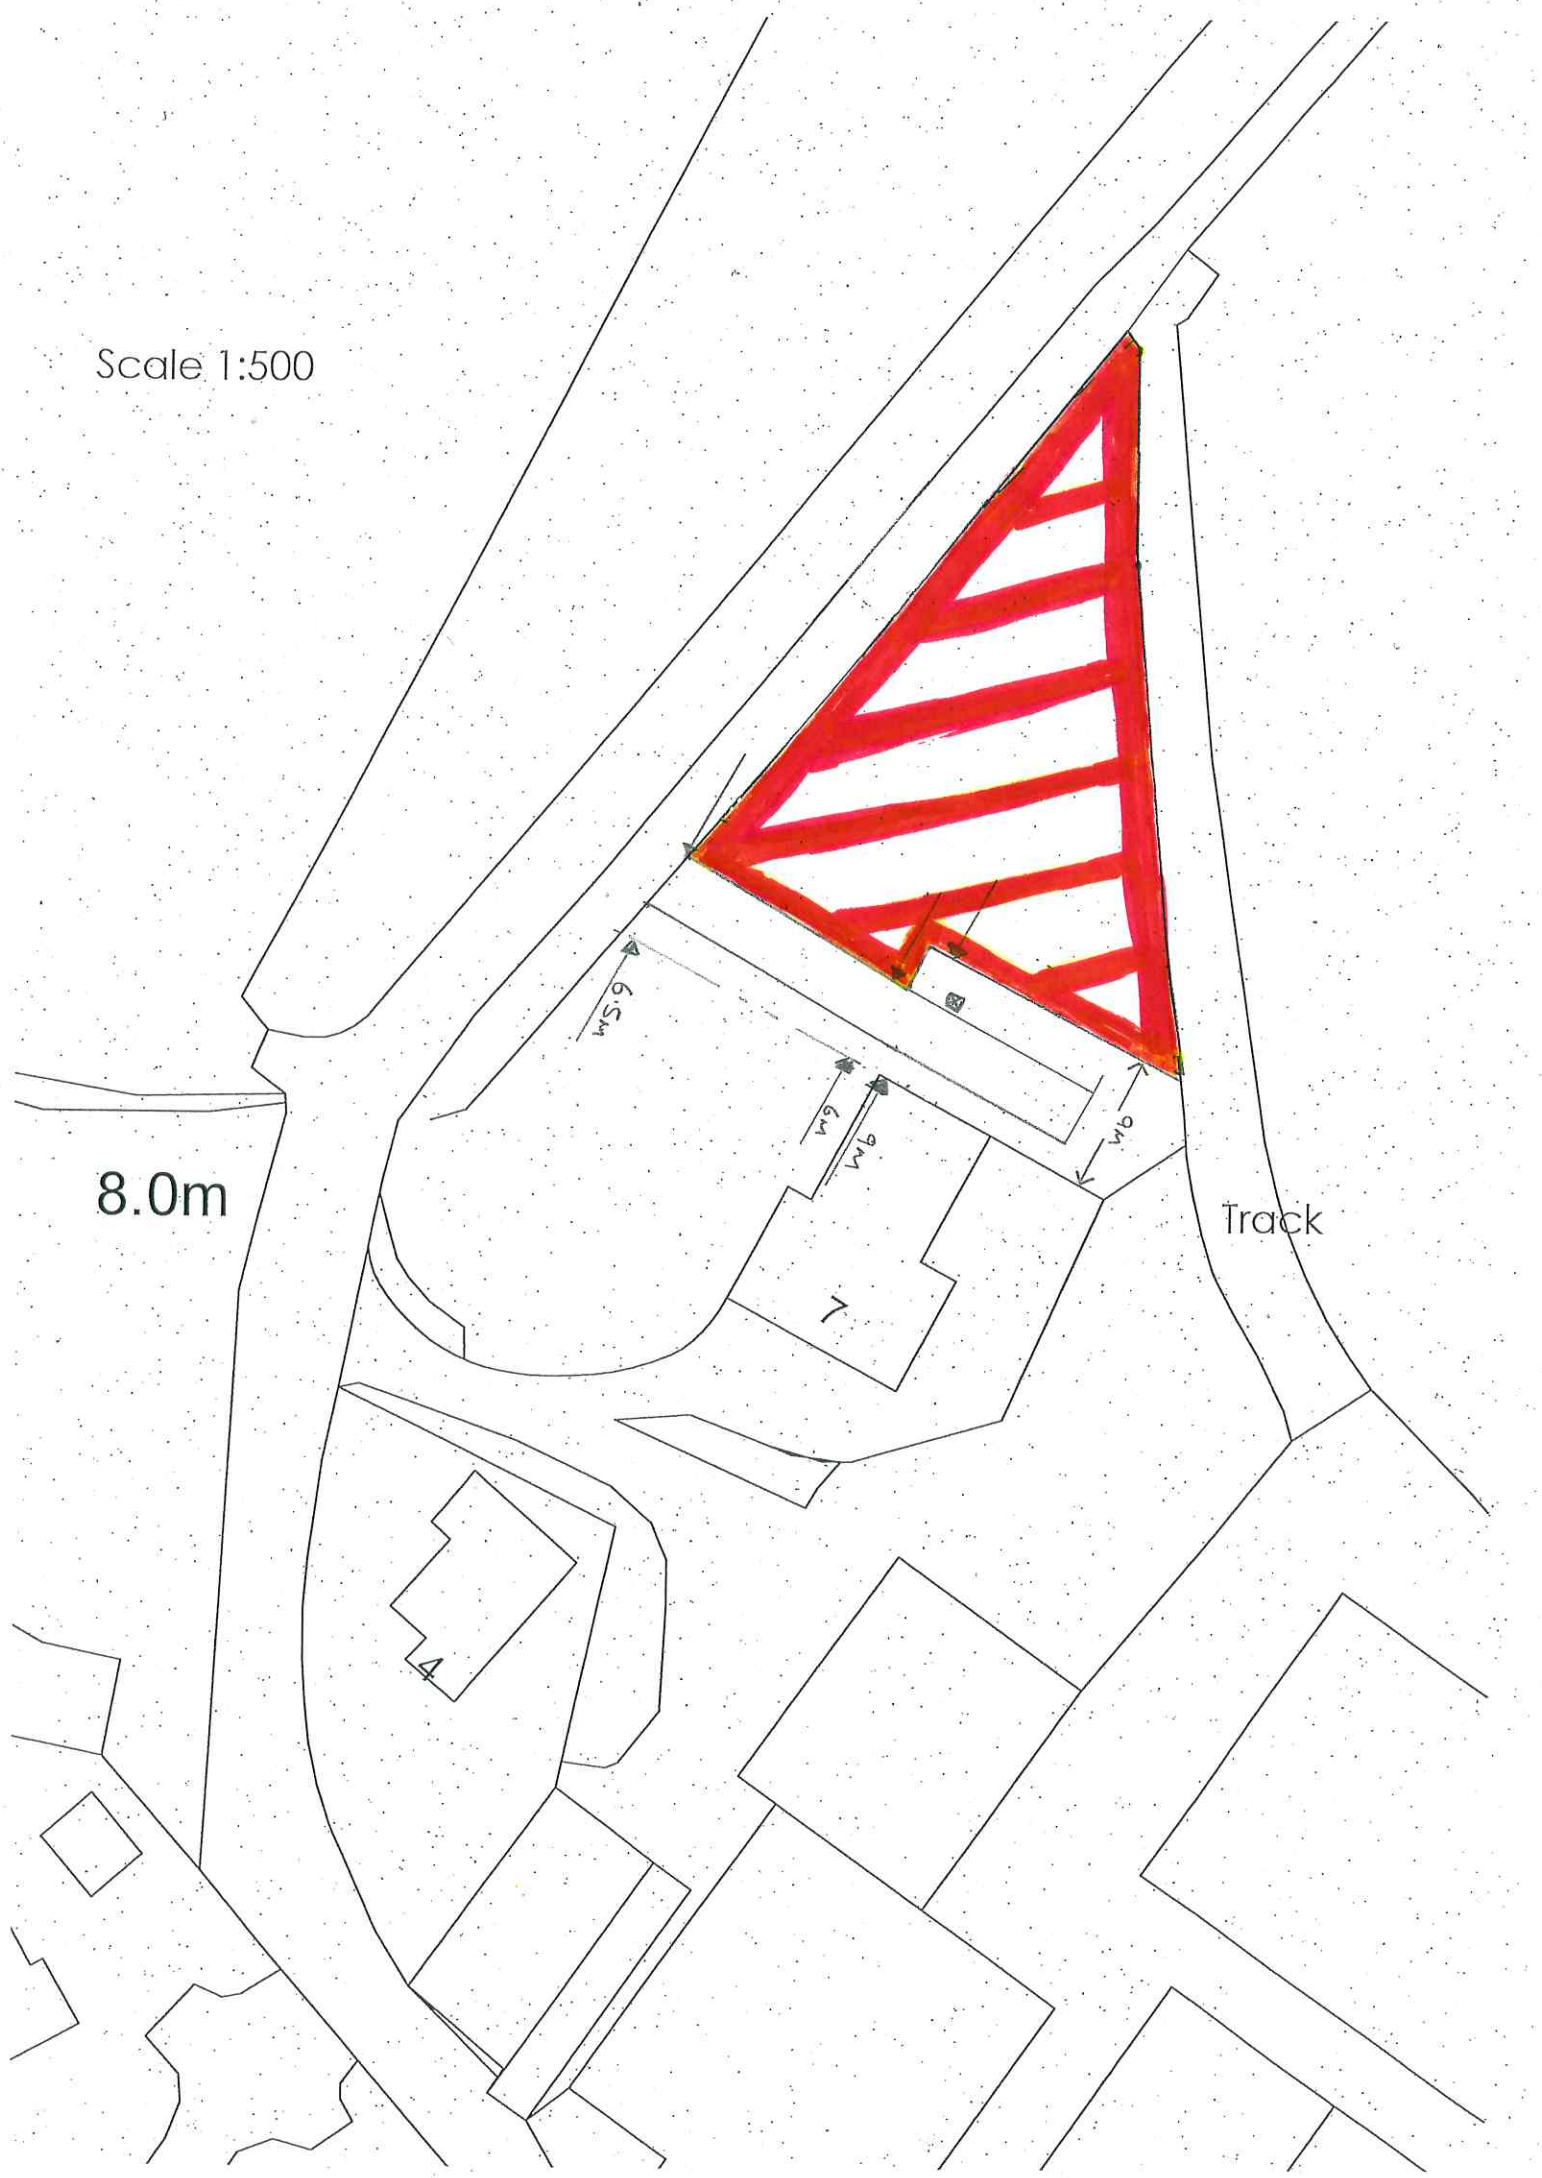

8.0m

6.5m

6m

9m

9m

Track

4